






argenta invisidoor S

Inbouwmaten


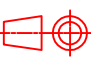
Invisidoor S = Rechts

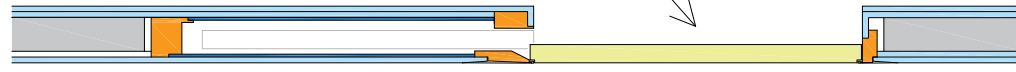

Invisidoor S = Links

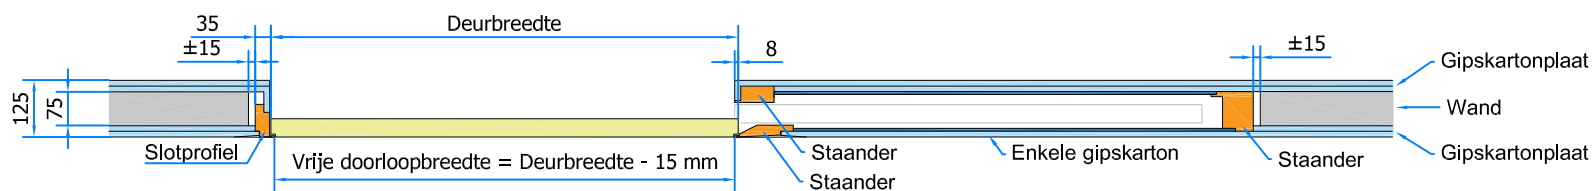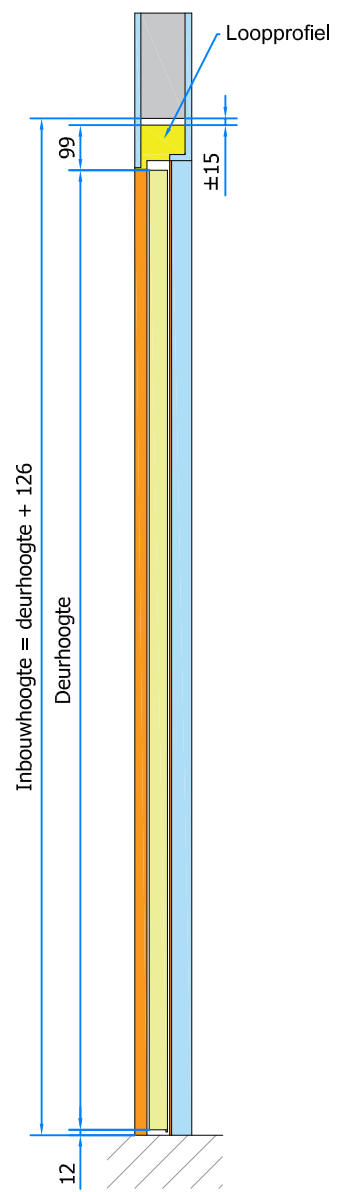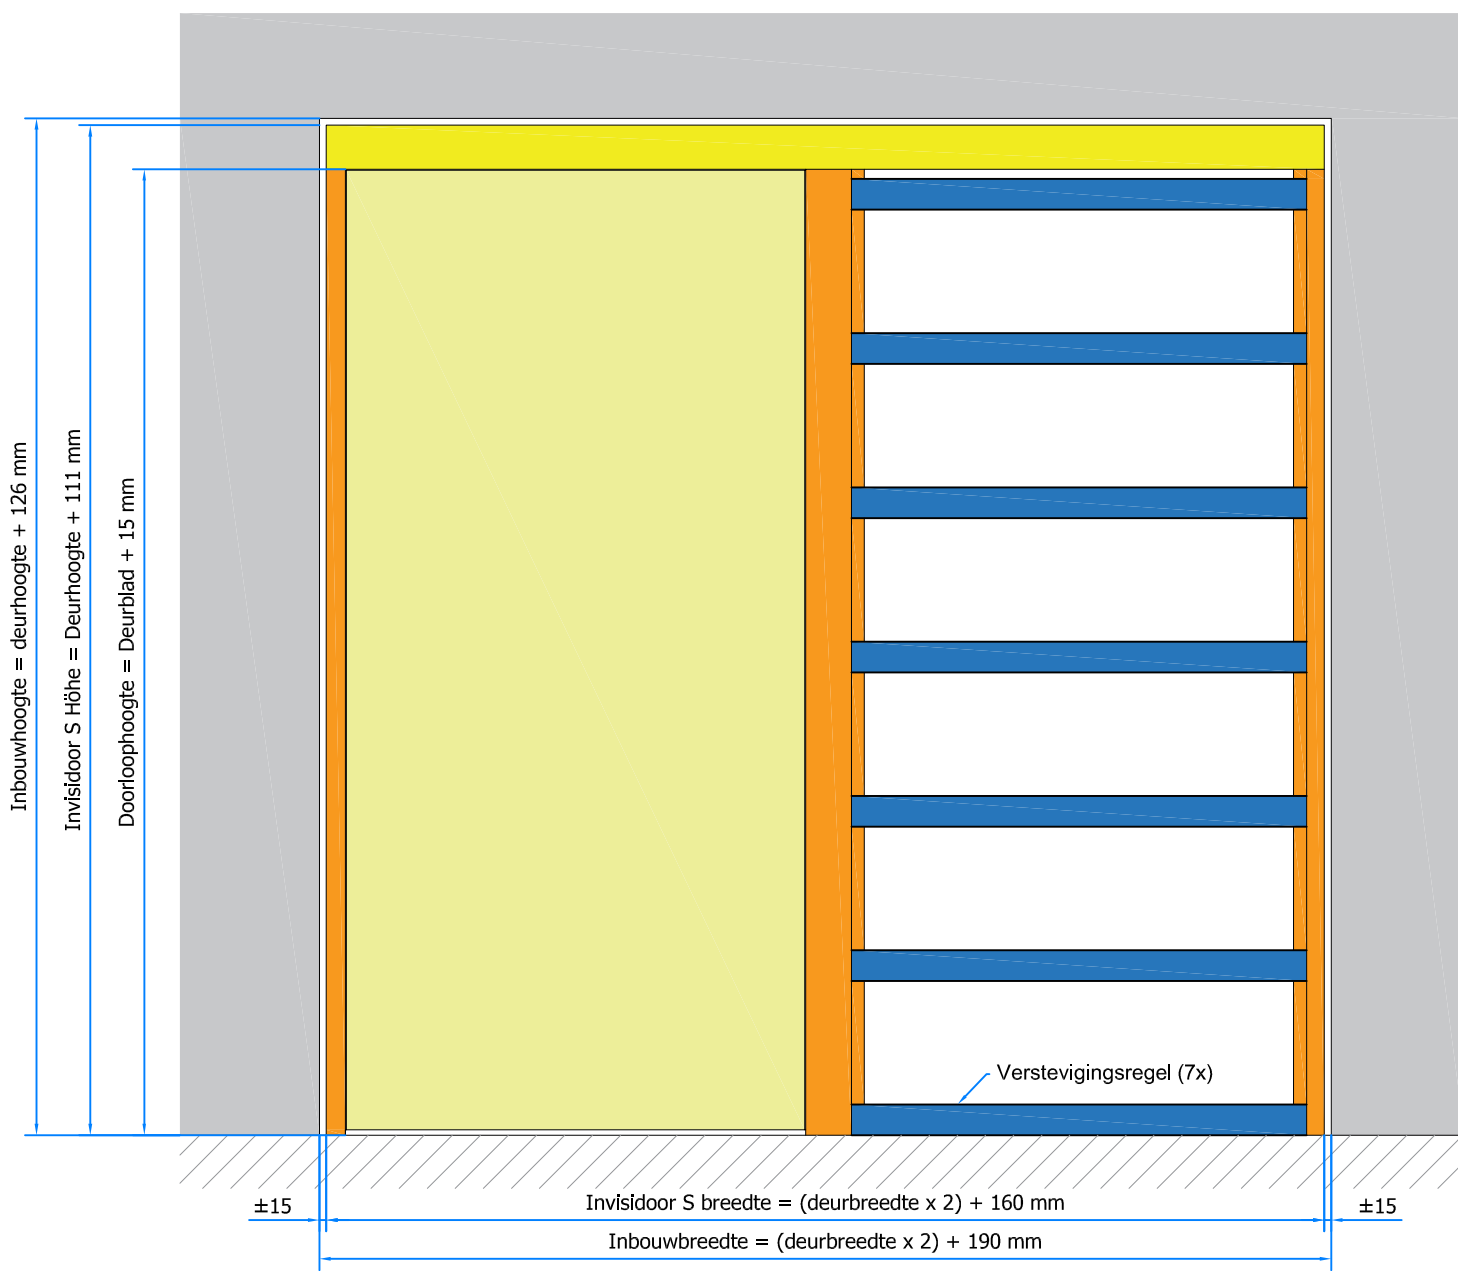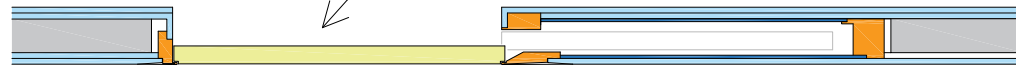

This drawing is owned by NV Argent Alu and may not be copied or shown to third parties without written consent

| | | | | | |
|--|---|--|-----------------------------|--------------|---|
|  <p>nv Argent Alu sa Bankstraat 2, 9770 Kruishoutem - Belgium T +32(0)9 333 99 99 F +32(0)9 333 99 90</p> | Author : Laden | General tolerance : $\pm 0.1 \text{ mm}$ | Creation Date 10/12/2018 | | |
| | File : Invisidoor S - UNI - Inbouwmaten.dwg | | | Scale | Size |
| | Title : Invisidoor S - Inbouwmaten | | | */* | A3 |
| | Info : x | | | Sheet 1/1 |  |